








BLUE - DIRECT PATH LIGHTING
 GREEN - INDIRECT PATH LIGHTING
 RED - BUILDING LIGHTING


A COLOR PLAN
 NTS

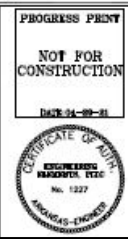

PROPOSAL


TO: City Of Fayetteville Attn: Byron Humphry	PHONE 	DATE June 7, 2021
JOB NAME Fayetteville Square Garden Lighting Upgrade Phase 2		
JOB DESCRIPTION See attached scope sheet We have seen three (3) addendum(s) or revision(s) or clarification(s) Contractor's License #0063870422 Direct Pathway Lighting \$45,920.00 Indirect Pathway Lighting \$152,920.00 Trenching, hand digging, conduit and installation DEDUCT \$33,000.00 Building Lighting \$68,080.00 Trenching, hand digging, conduit and installation DEDUCT \$15,300.00 Type LT light fixture on the existing building per sheet E2.3 \$33,120.00		
PROPOSAL GOOD FOR 30 DAYS. MATERIAL AND MANUFACTURER PRICE ESCALATIONS GREATER THAN 10% WILL REQUIRE A RE QUOTE.		TOTAL BID DOLLARS: \$300,040.00

PROJECT: 20-038
 DATE: 04-29-21
E4.1

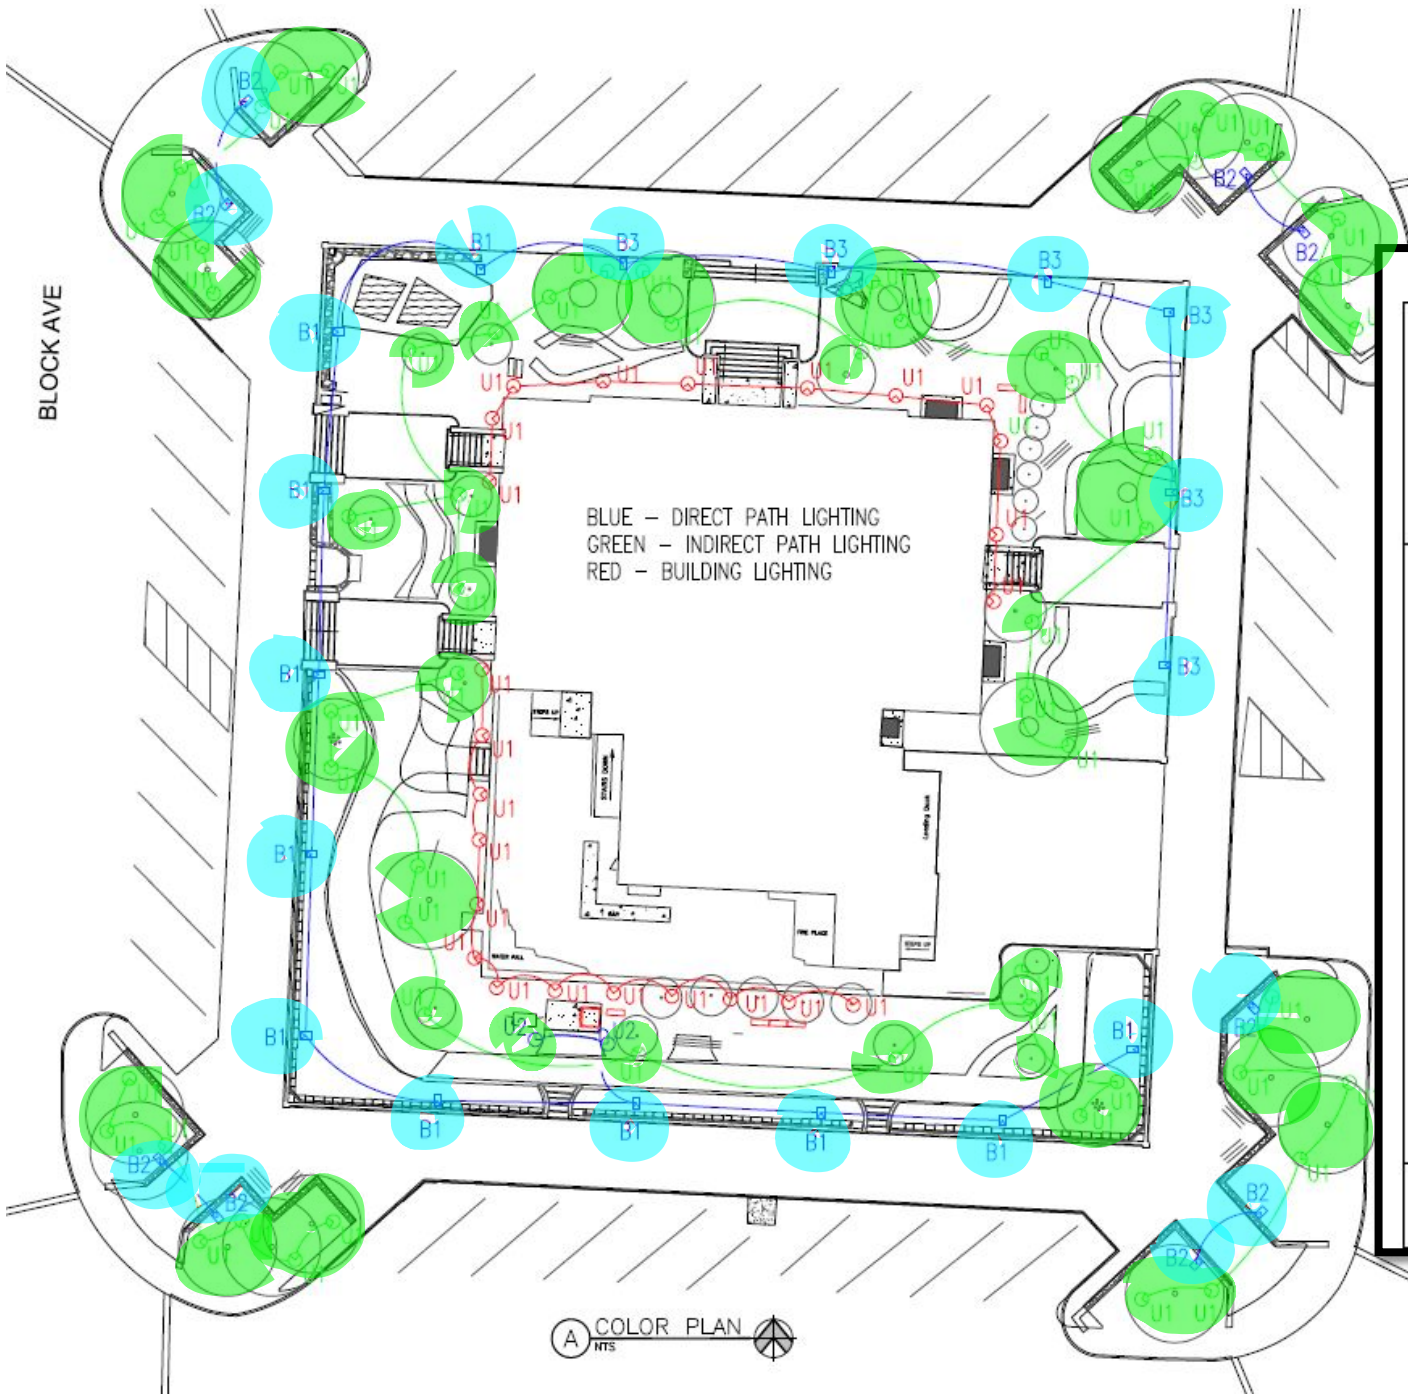

BLOCK AVE

A COLOR PLAN
NTS

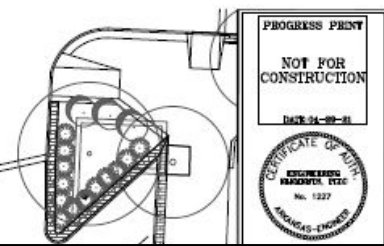

PROPOSAL

TO: City Of Fayetteville Attn: Byron Humphry	PHONE	DATE June 7, 2021
	JOB NAME Fayetteville Square Garden Lighting Upgrade Phase 2	
JOB DESCRIPTION See attached scope sheet We have seen three (3) addendum(s) or revision(s) or clarification(s) Contractor's License #0063870422 Direct Pathway Lighting \$45,920.00 Indirect Pathway Lighting \$152,920.00 Trenching, hand digging, conduit and installation DEDUCT \$33,000.00 Building Lighting \$68,080.00 Trenching, hand digging, conduit and installation DEDUCT \$15,300.00 Type LT light fixture on the existing building per sheet E2.3 \$33,120.00		
PROPOSAL GOOD FOR 30 DAYS. MATERIAL AND MANUFACTURER PRICE ESCALATIONS GREATER THAN 10% WILL REQUIRE A RE QUOTE.		TOTAL BID DOLLARS: \$300,040.00

PROJECT: 20-038
DATE: 04-29-21
E4.1

Request

- Transportation bond funds pay for Direct sidewalk lighting ~ \$45K
- Transportation bond funds pay ½ indirect lighting ~ \$75K
- Park funds pay for ½ indirect lighting ~ 75K
- Building light options – later phase, OPO owner, parks install